




Artist's concept only. Plans are subject to change.

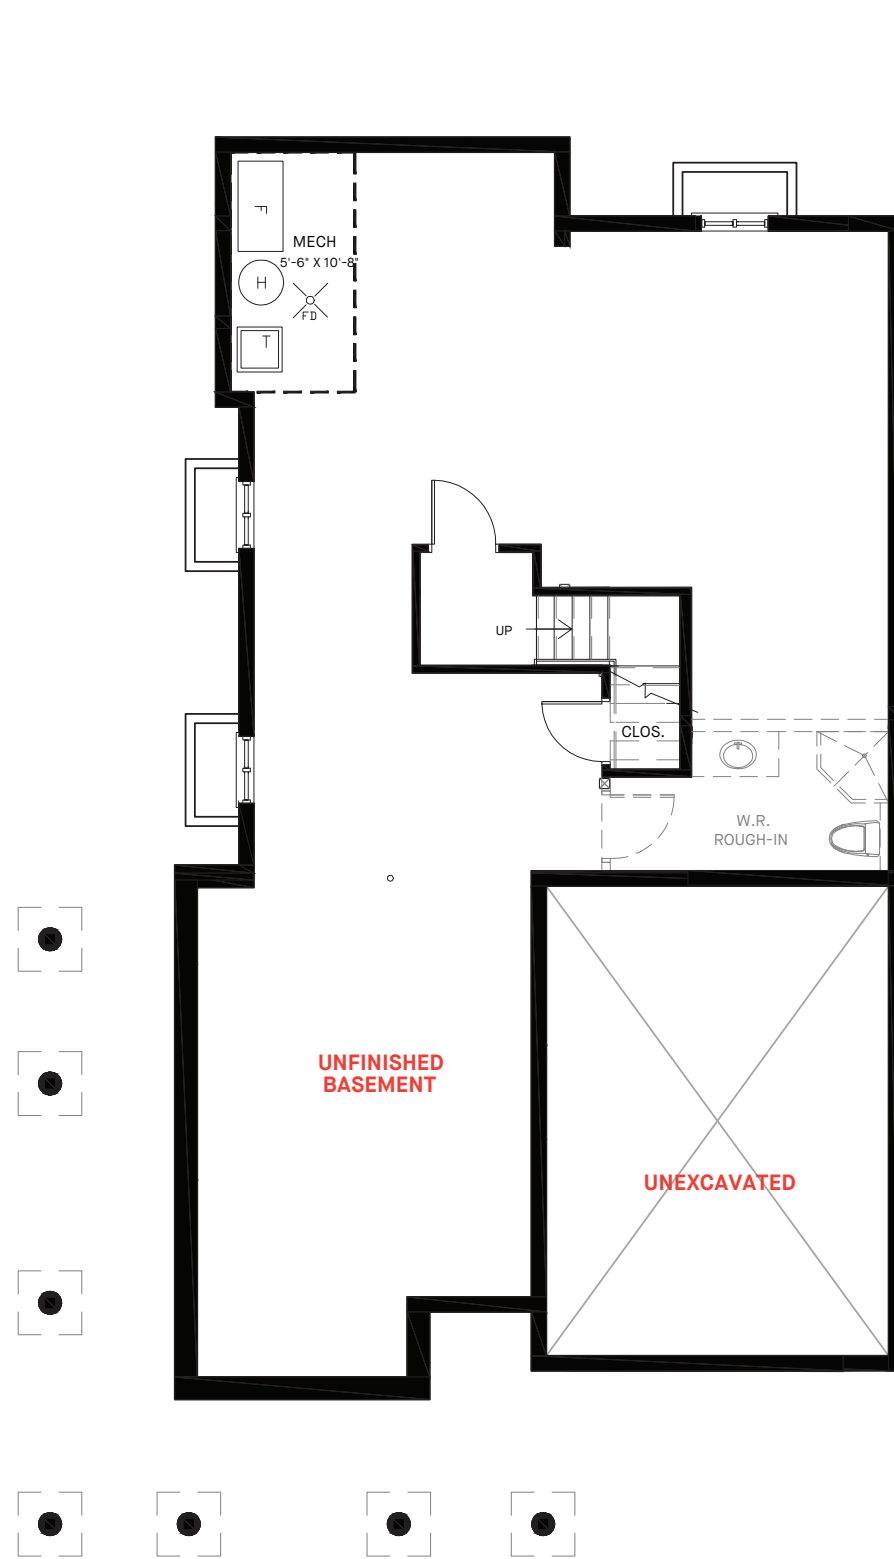

**BASEMENT PLAN**

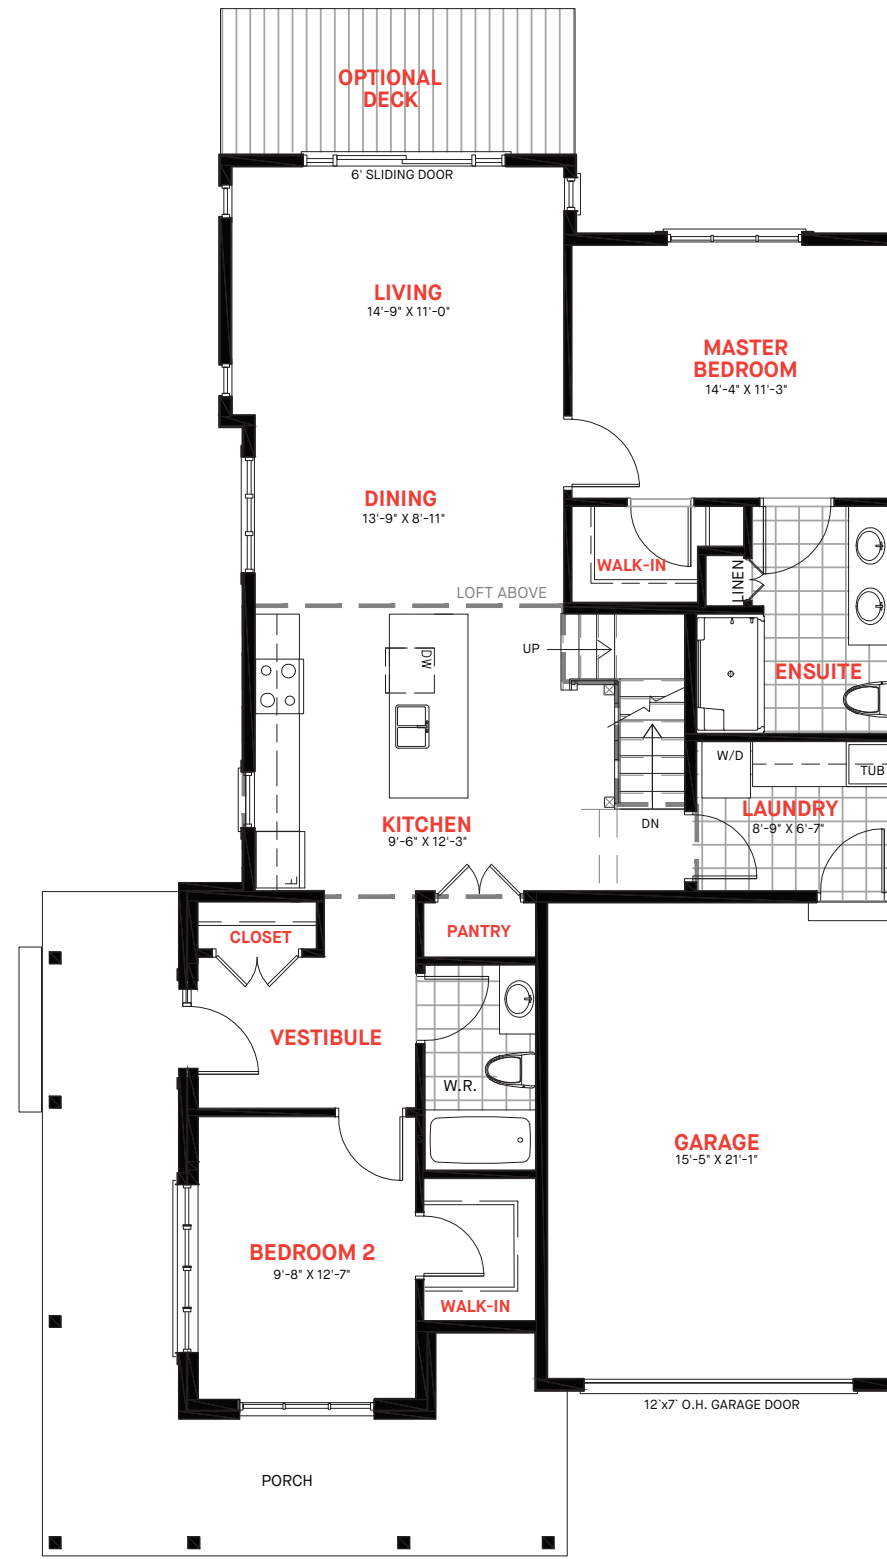


**GROUND FLOOR PLAN**

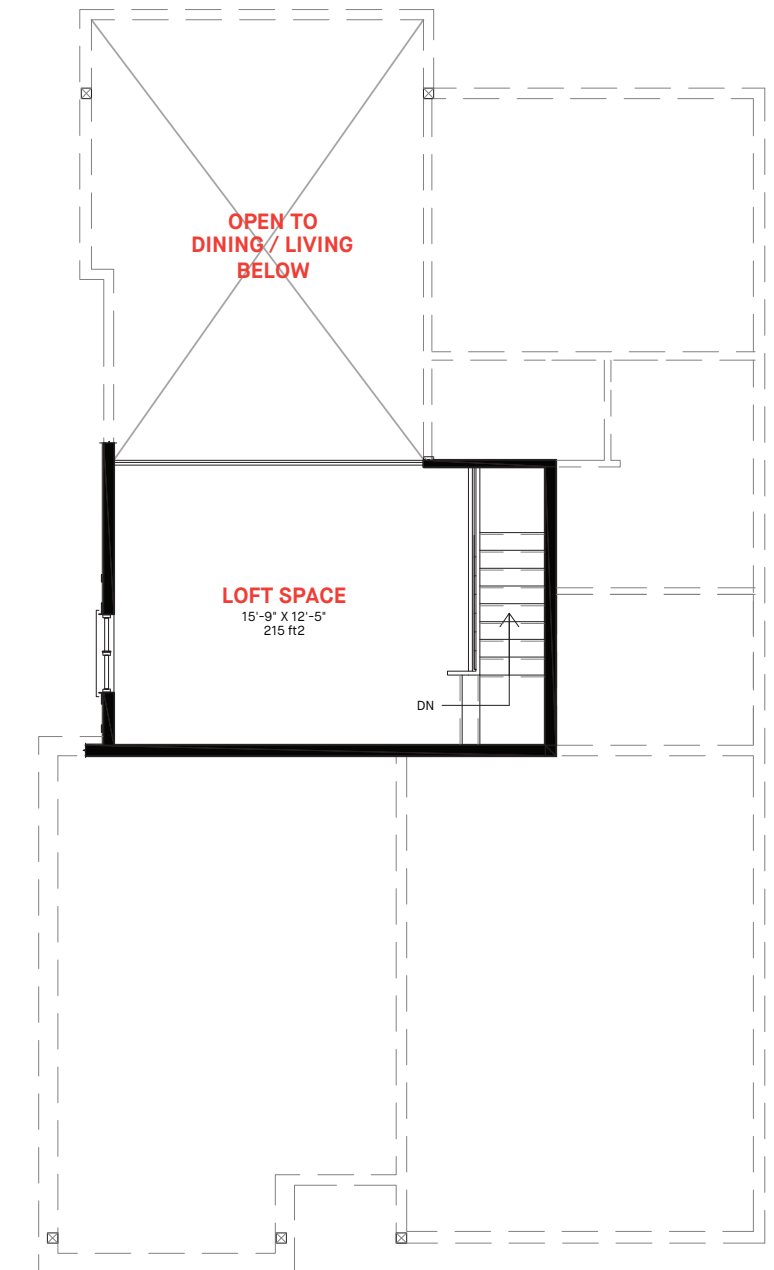


**LOFT PLAN**


Artist's concept only. Plans are subject to change.

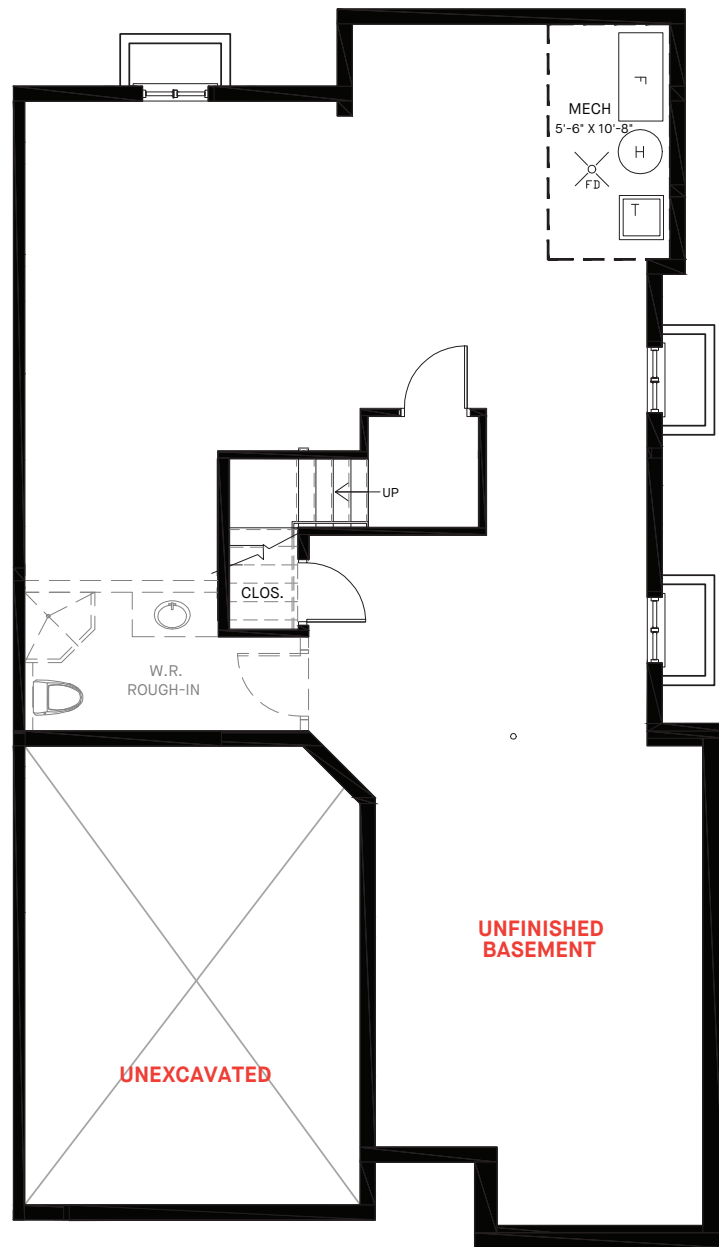

**BASEMENT PLAN**

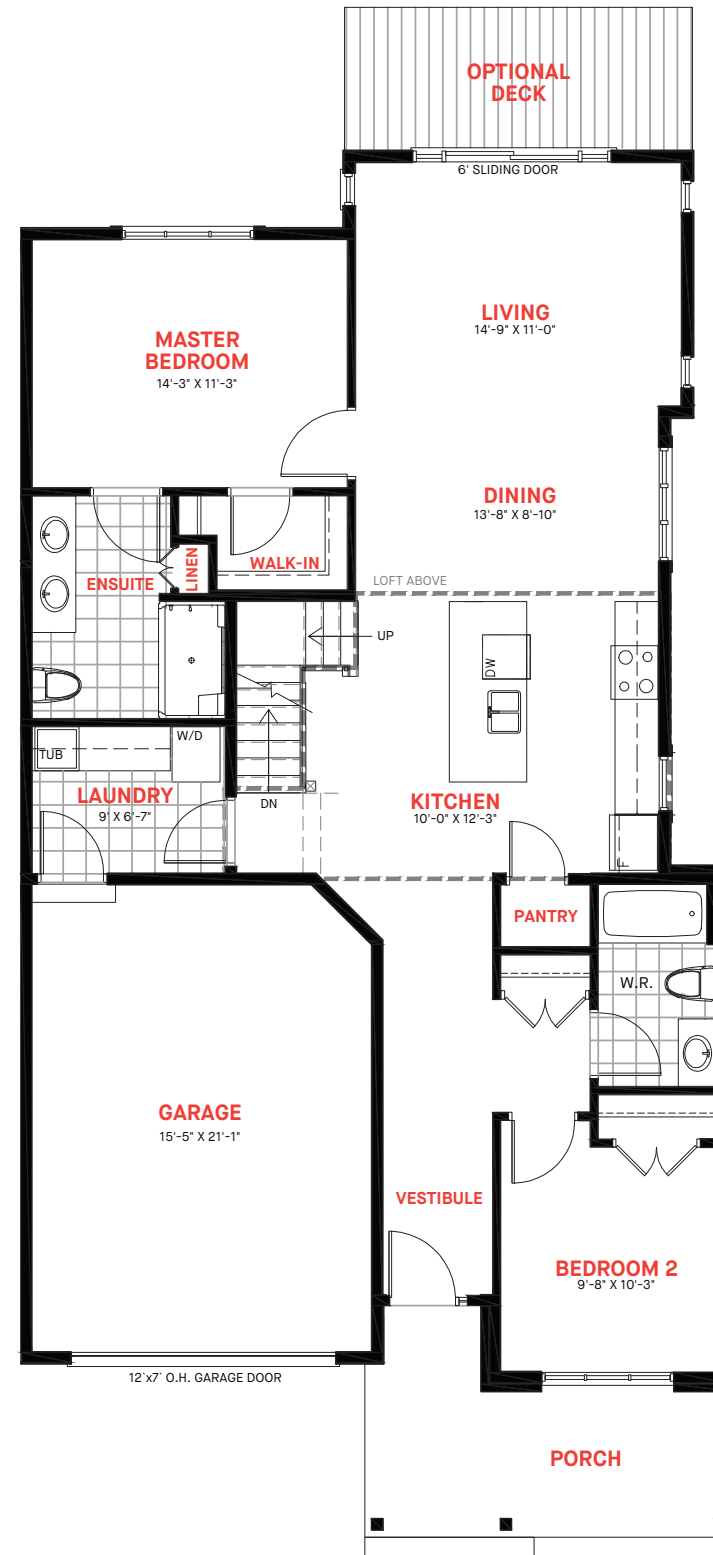


**GROUND FLOOR PLAN**

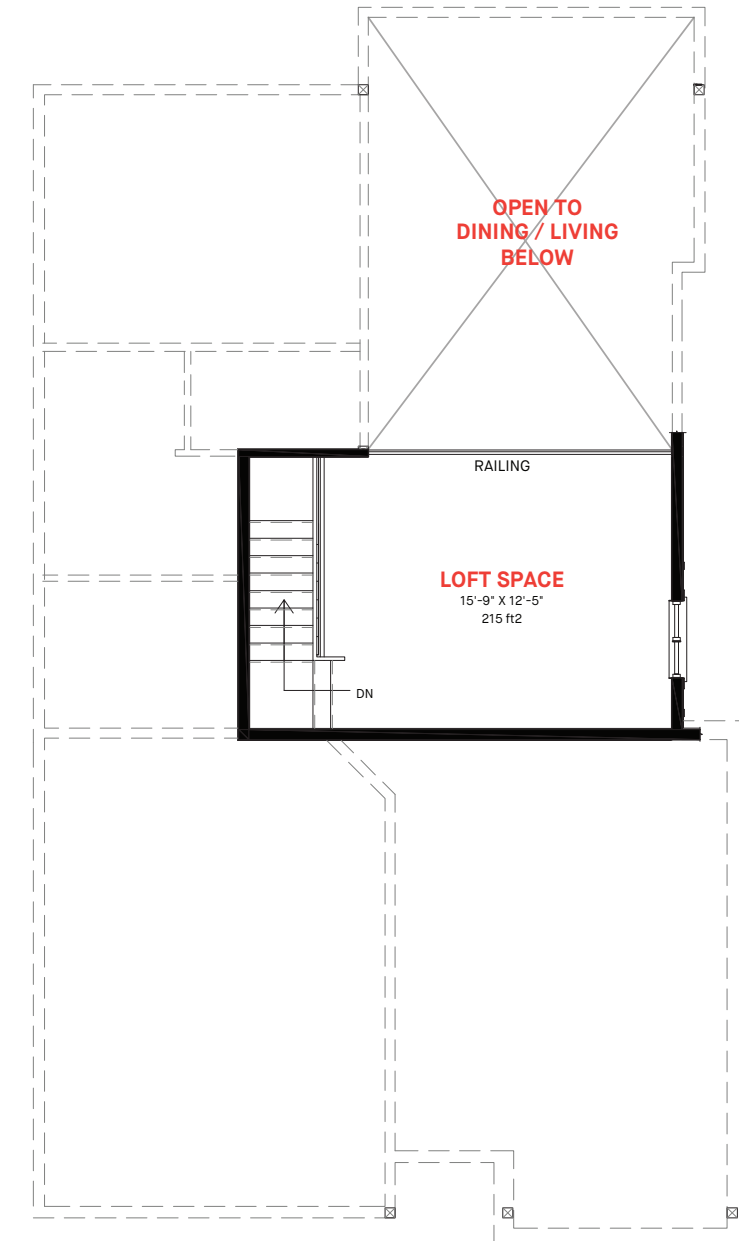


**LOFT PLAN**

# WESTLINKS DAWN COE


Artist's concept only. Plans are subject to change.

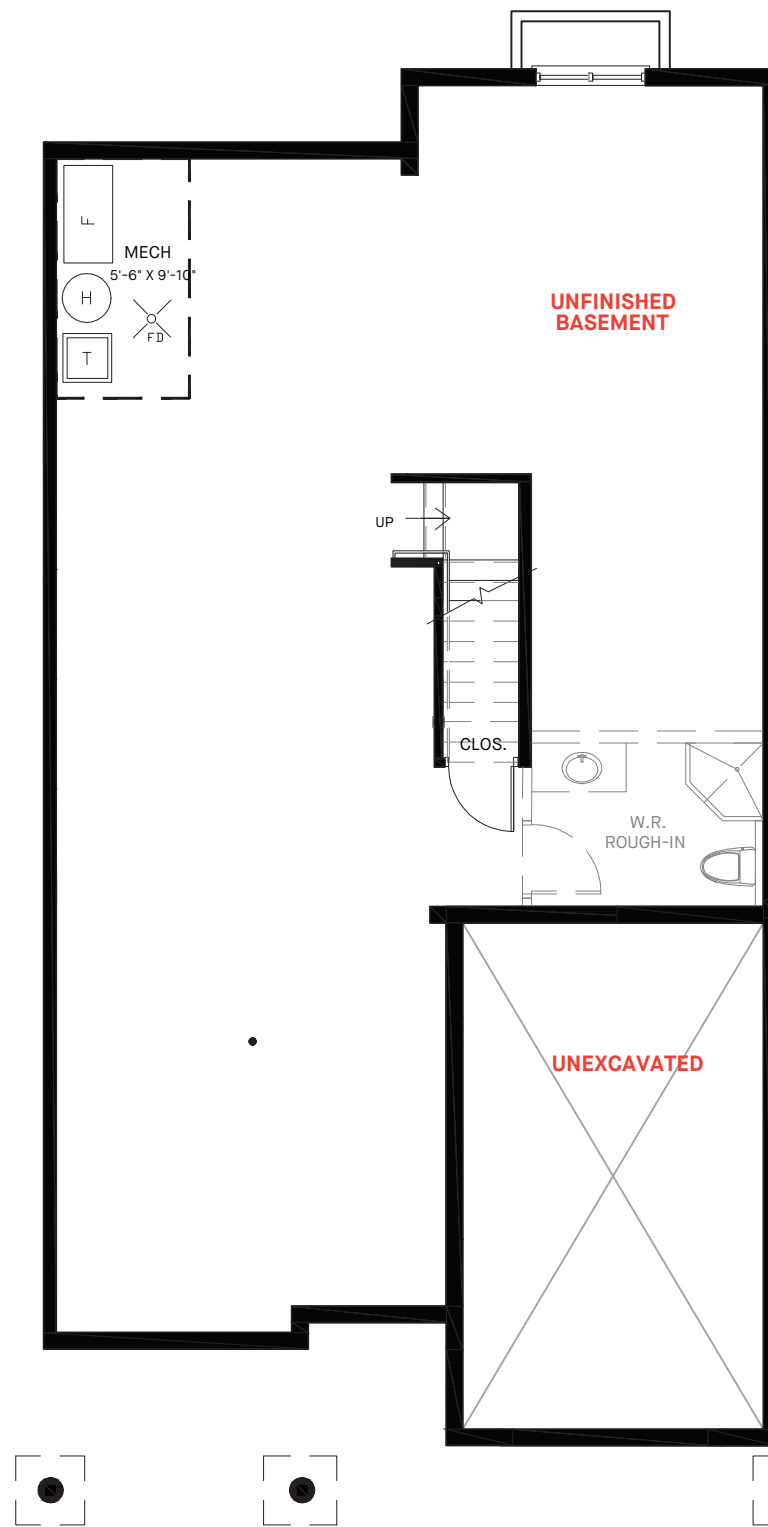

**BASEMENT PLAN**

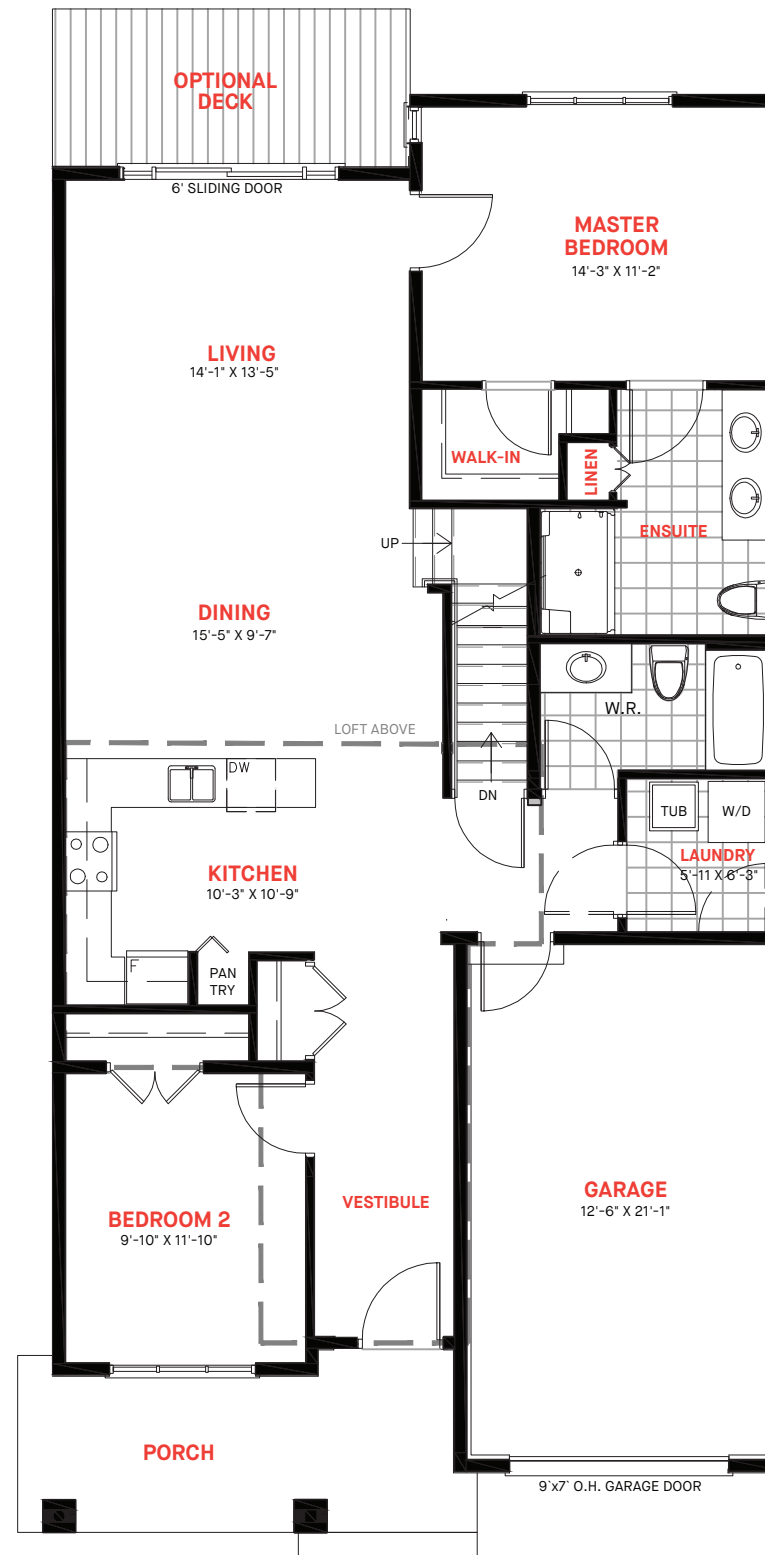


**GROUND FLOOR PLAN**

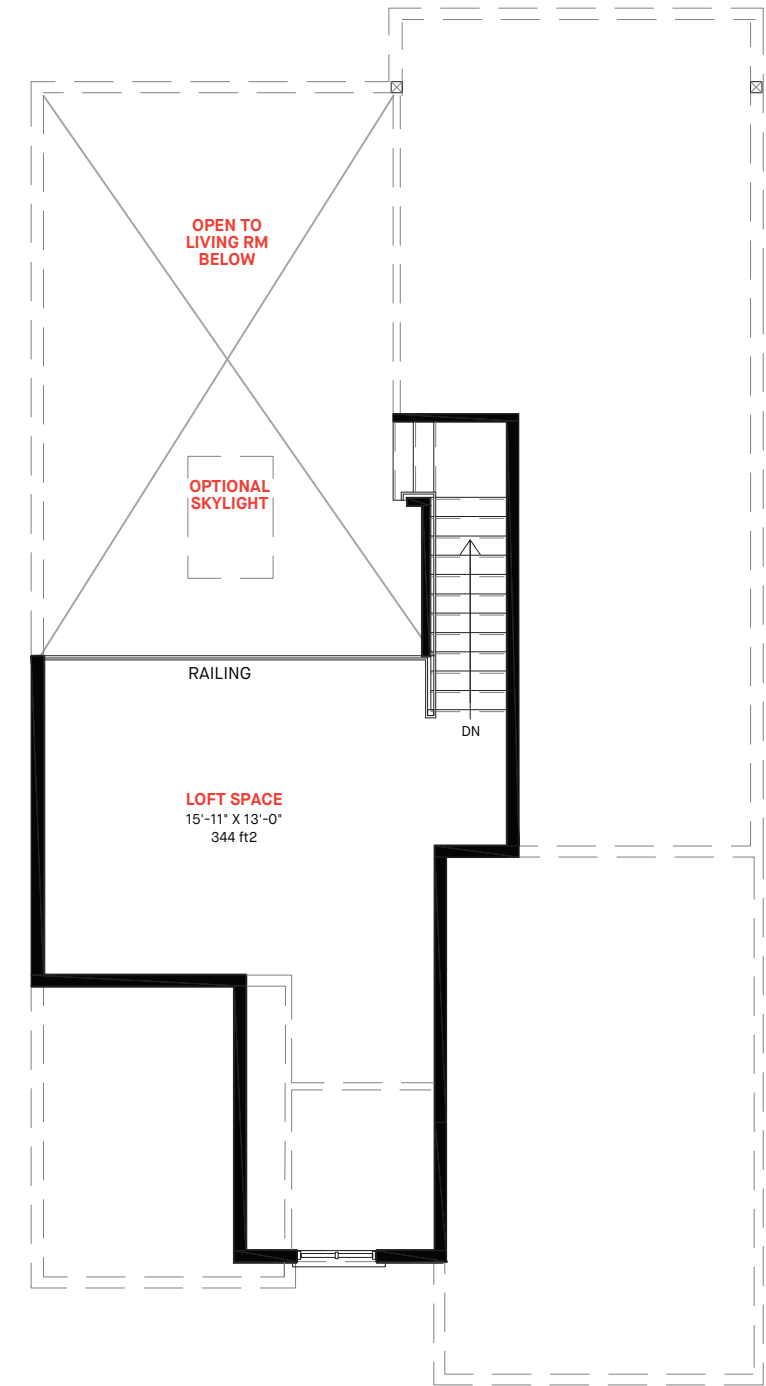


**LOFT PLAN**

# WESTLINKS SANDRA


Artist's concept only. Plans are subject to change.

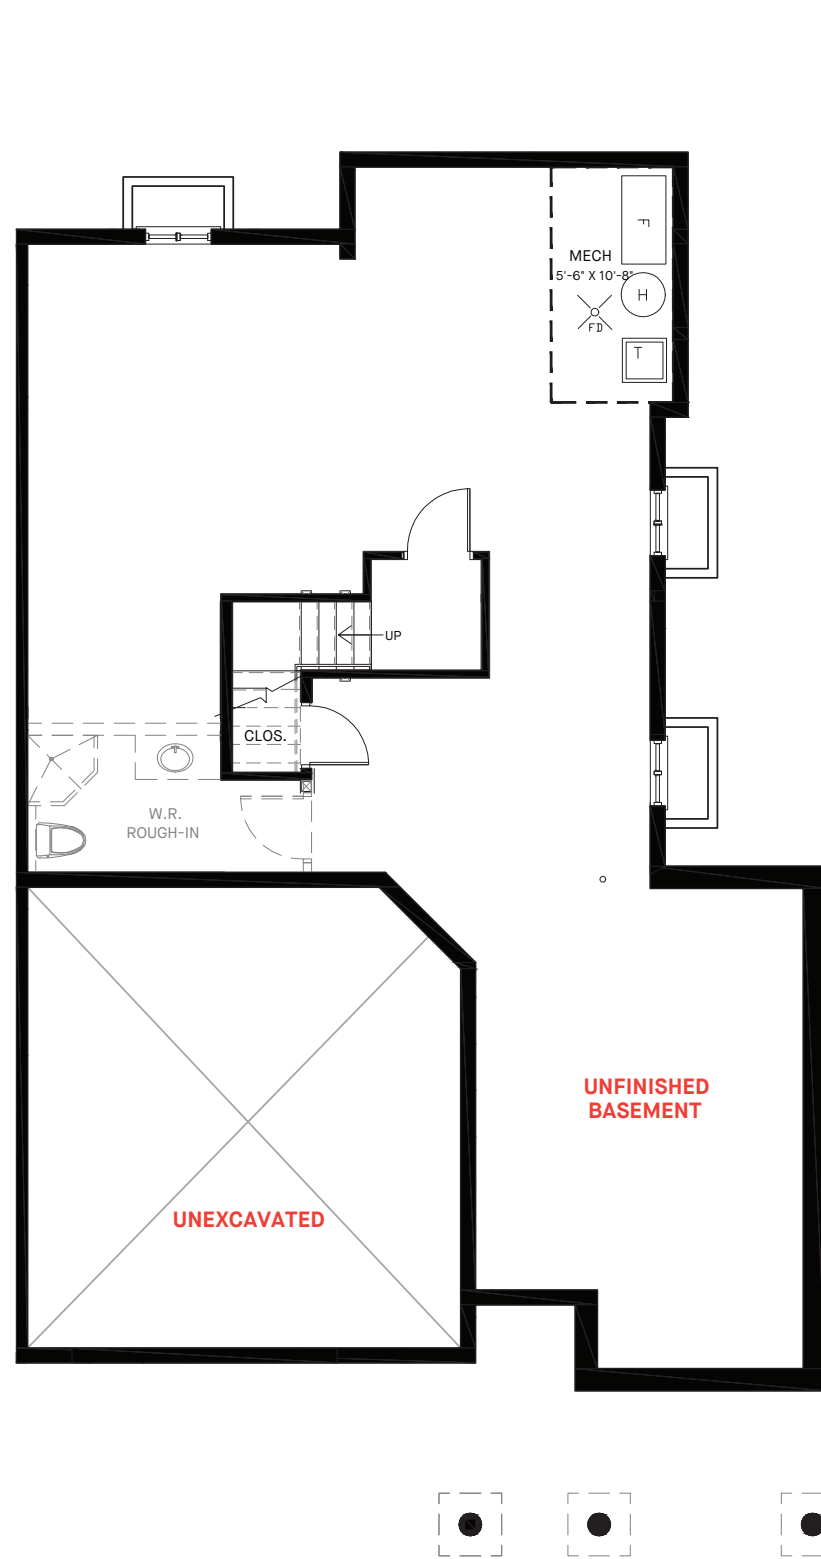

**BASEMENT PLAN**

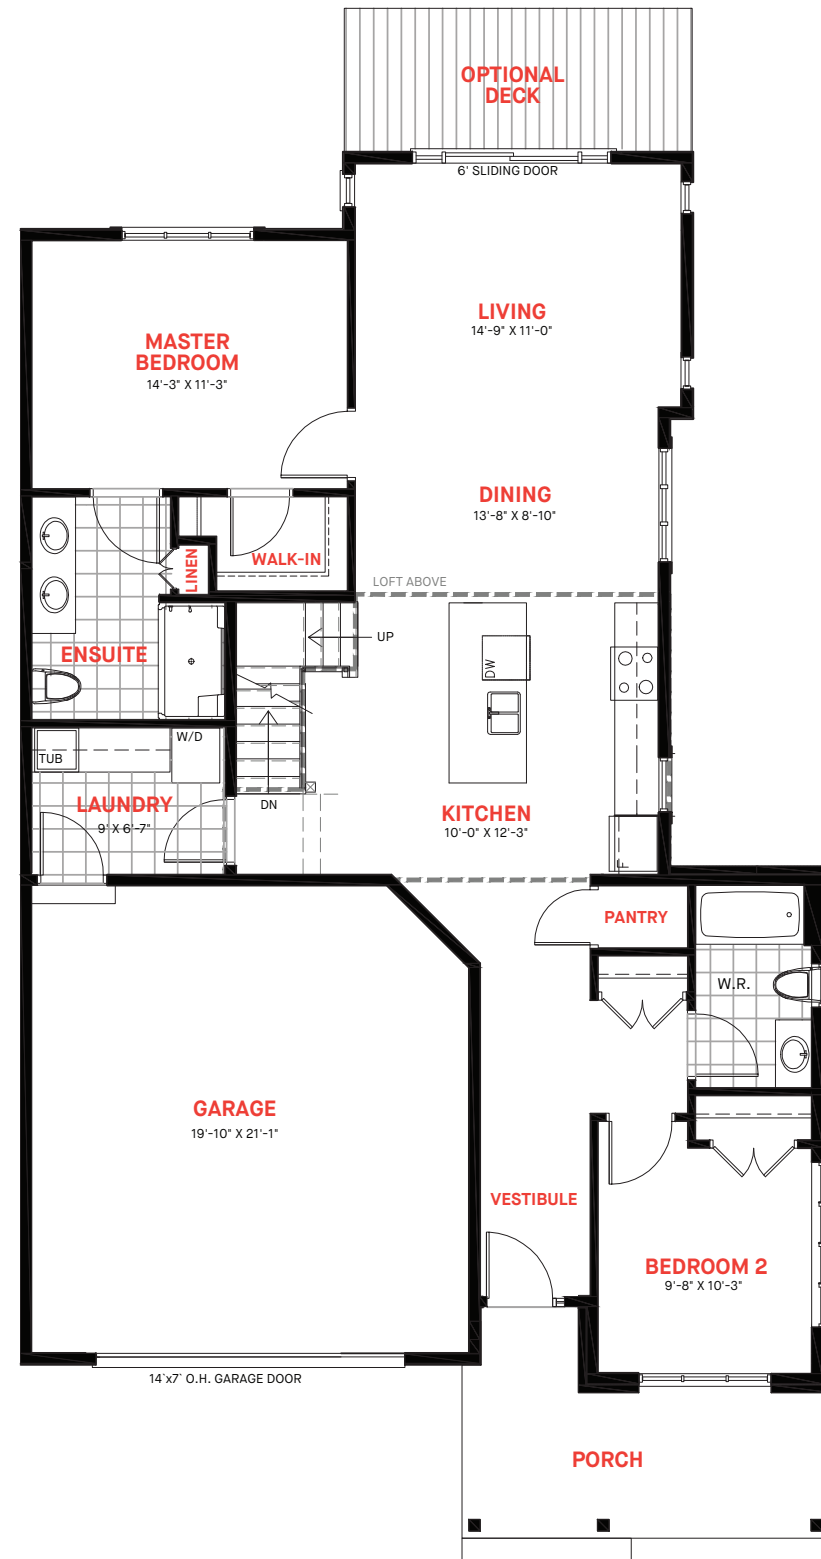


**GROUND FLOOR PLAN**

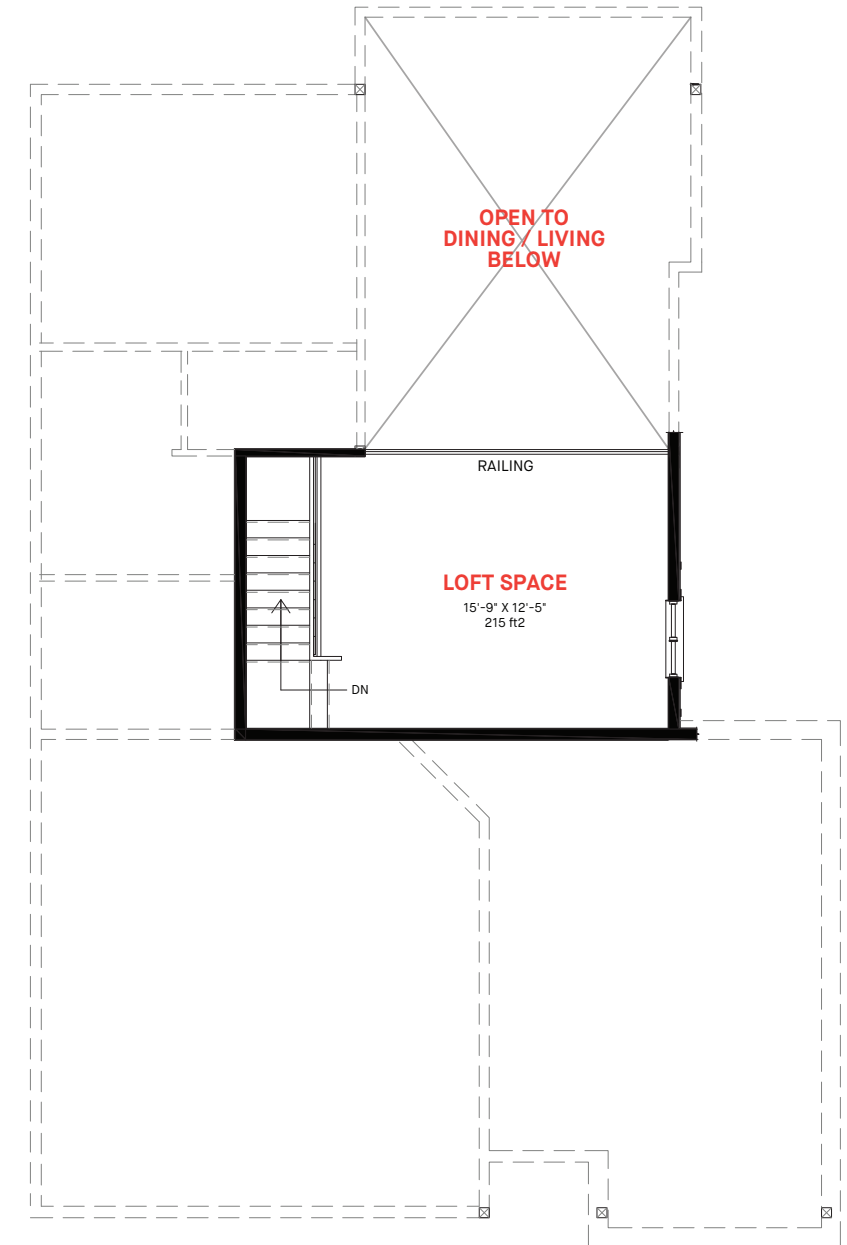


**LOFT PLAN**


Artist's concept only. Plans are subject to change.

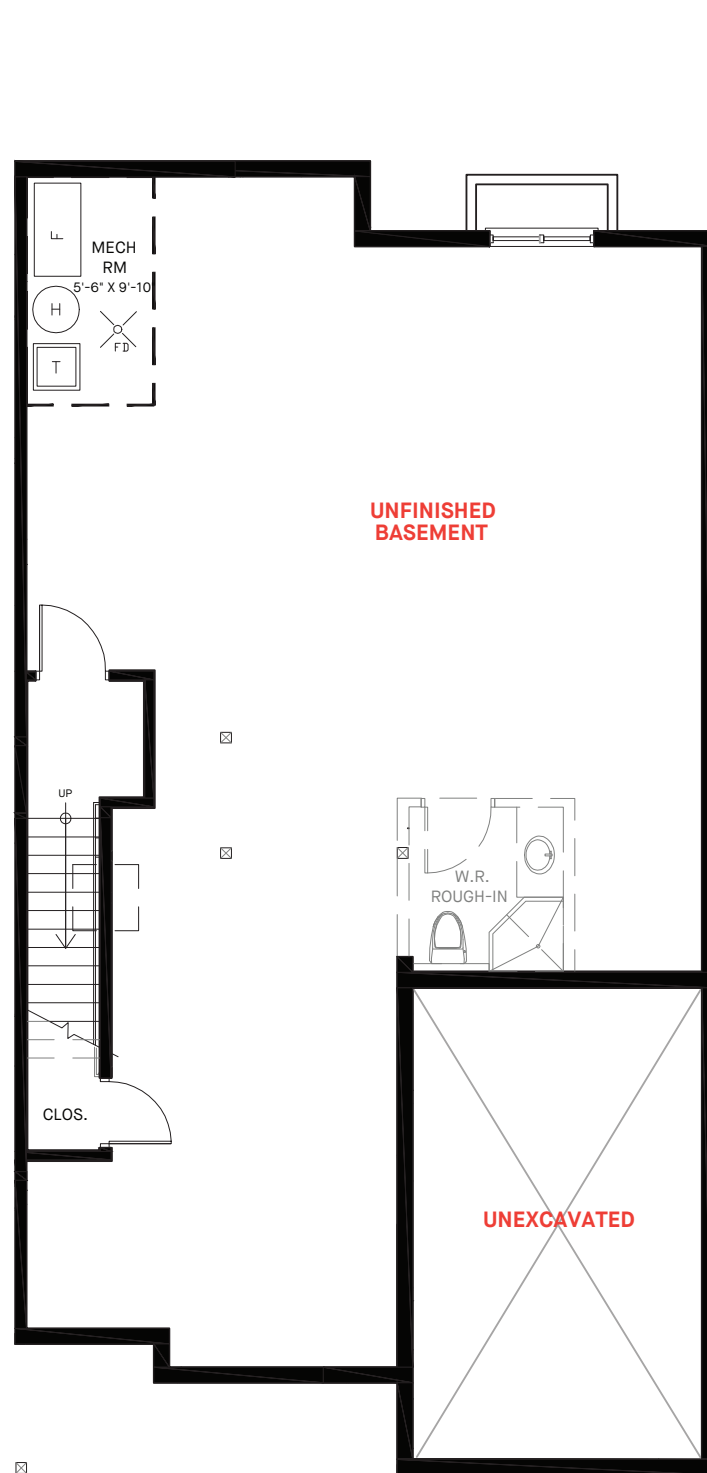

**BASEMENT PLAN**

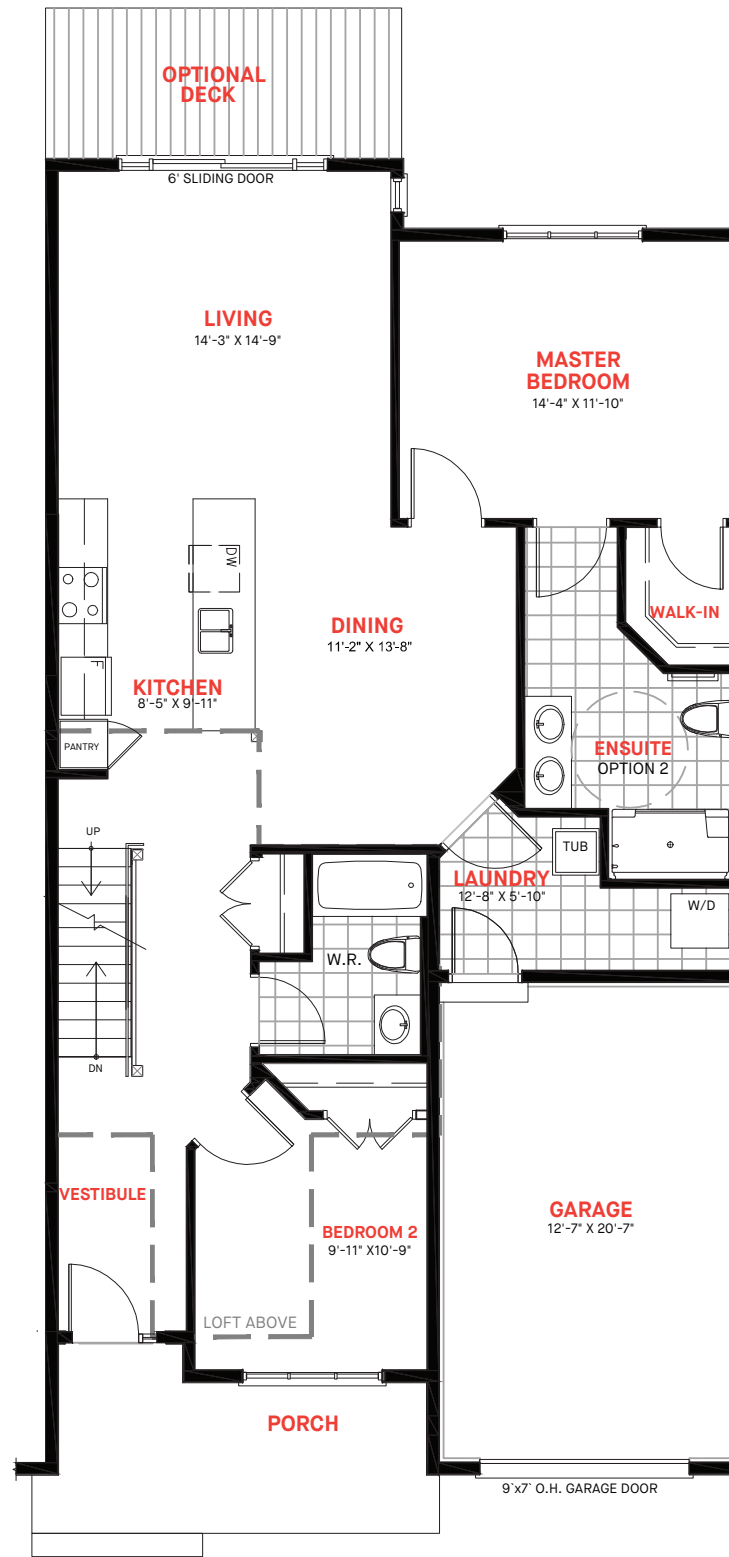

**GROUND FLOOR PLAN**

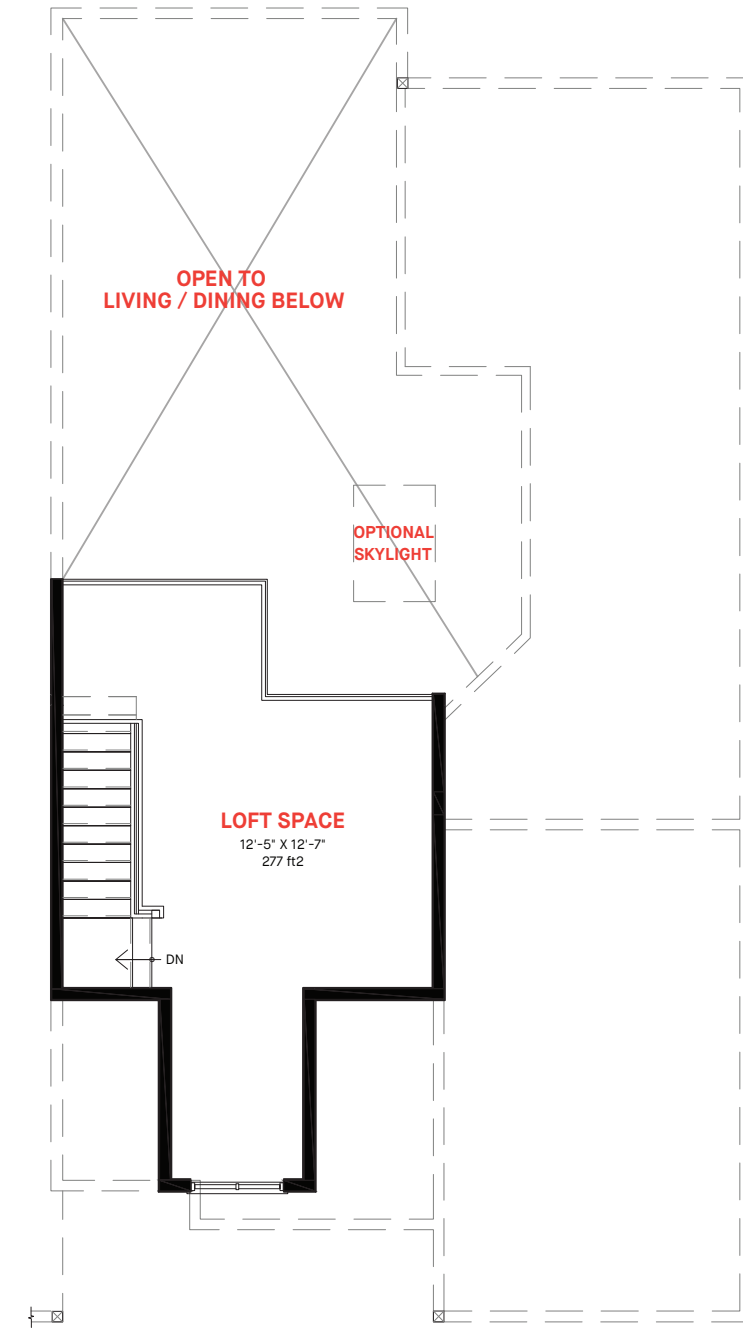

**LOFT PLAN**