




Artist's concept only. Plans are subject to change.

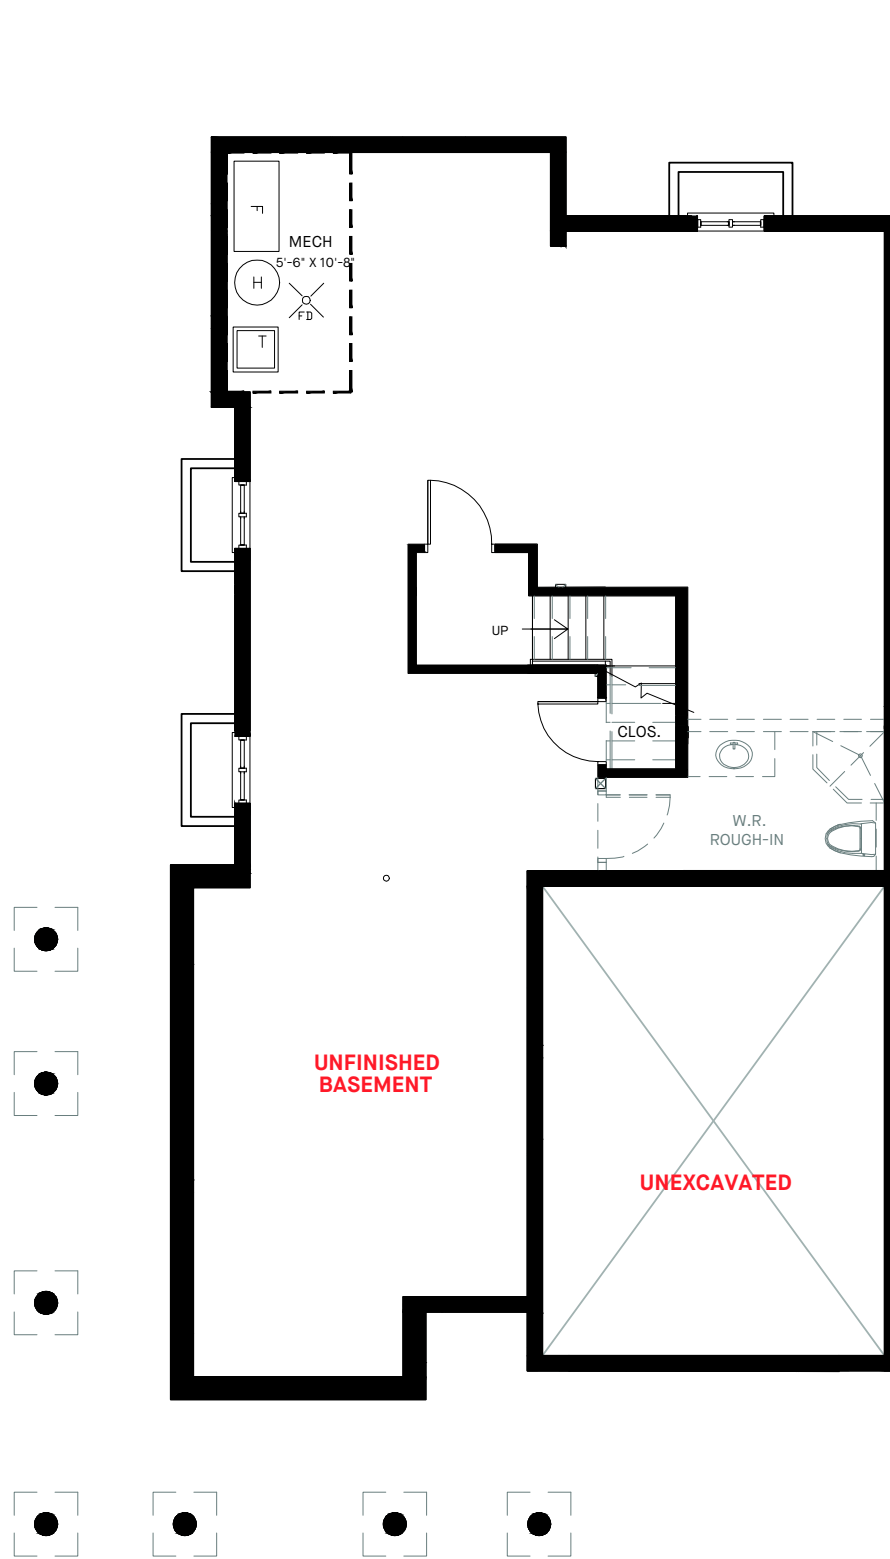

BASEMENT PLAN

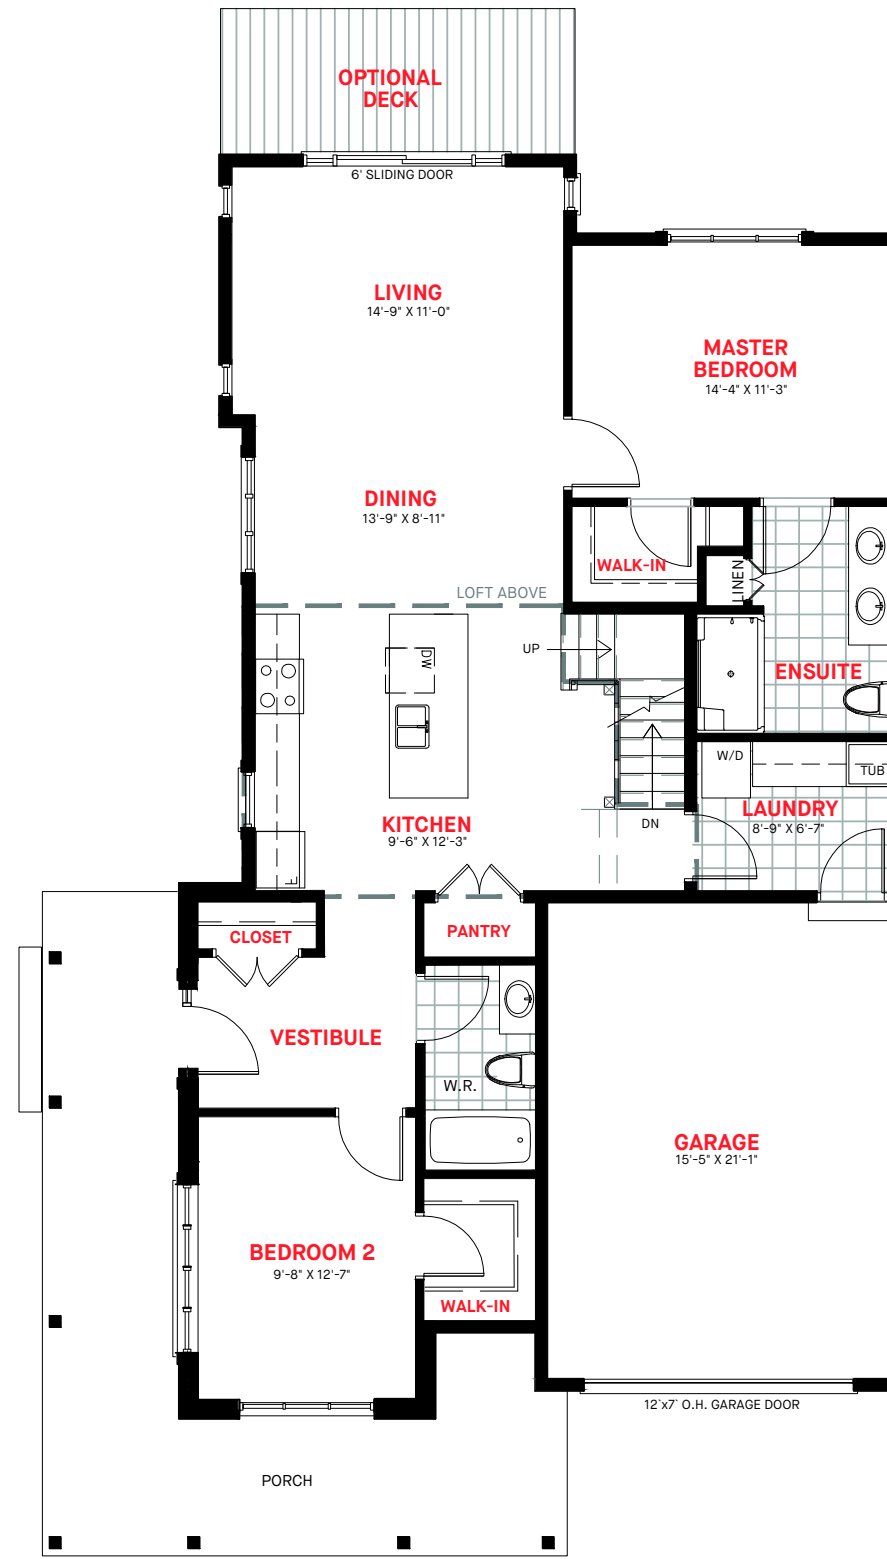


GROUND FLOOR PLAN

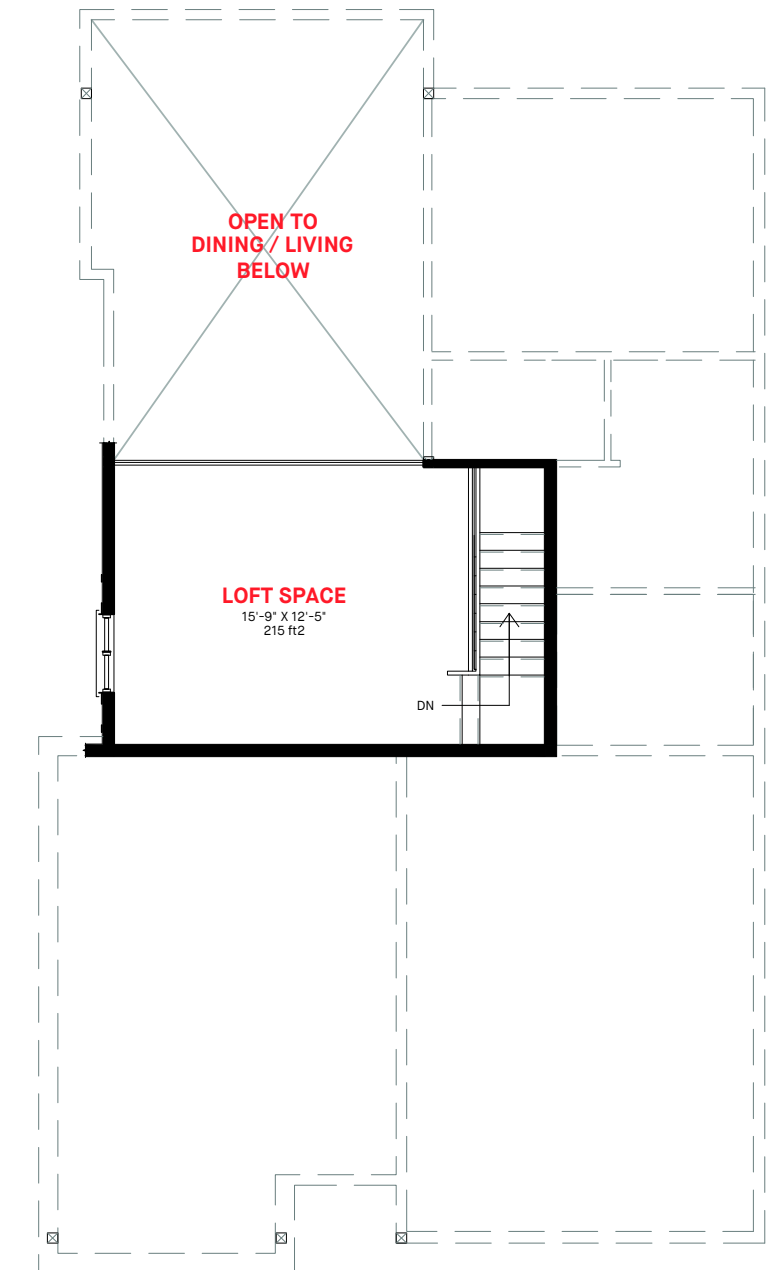


LOFT PLAN


Artist's concept only. Plans are subject to change.

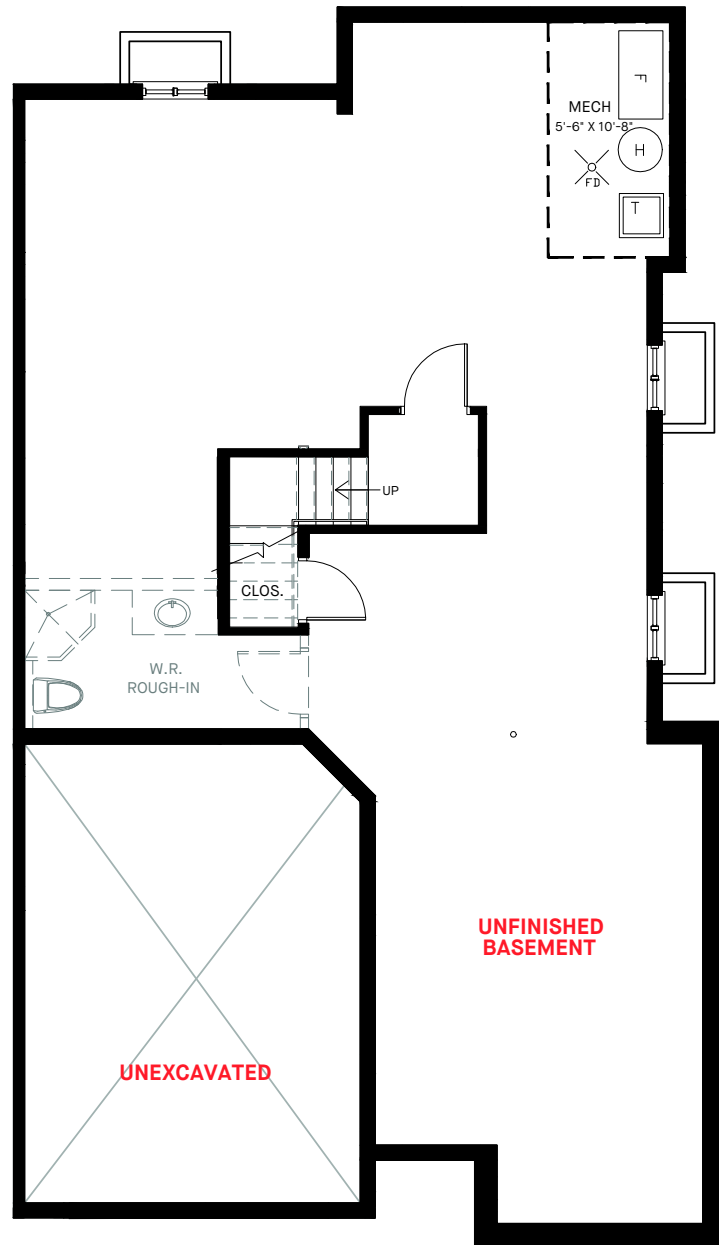

BASEMENT PLAN

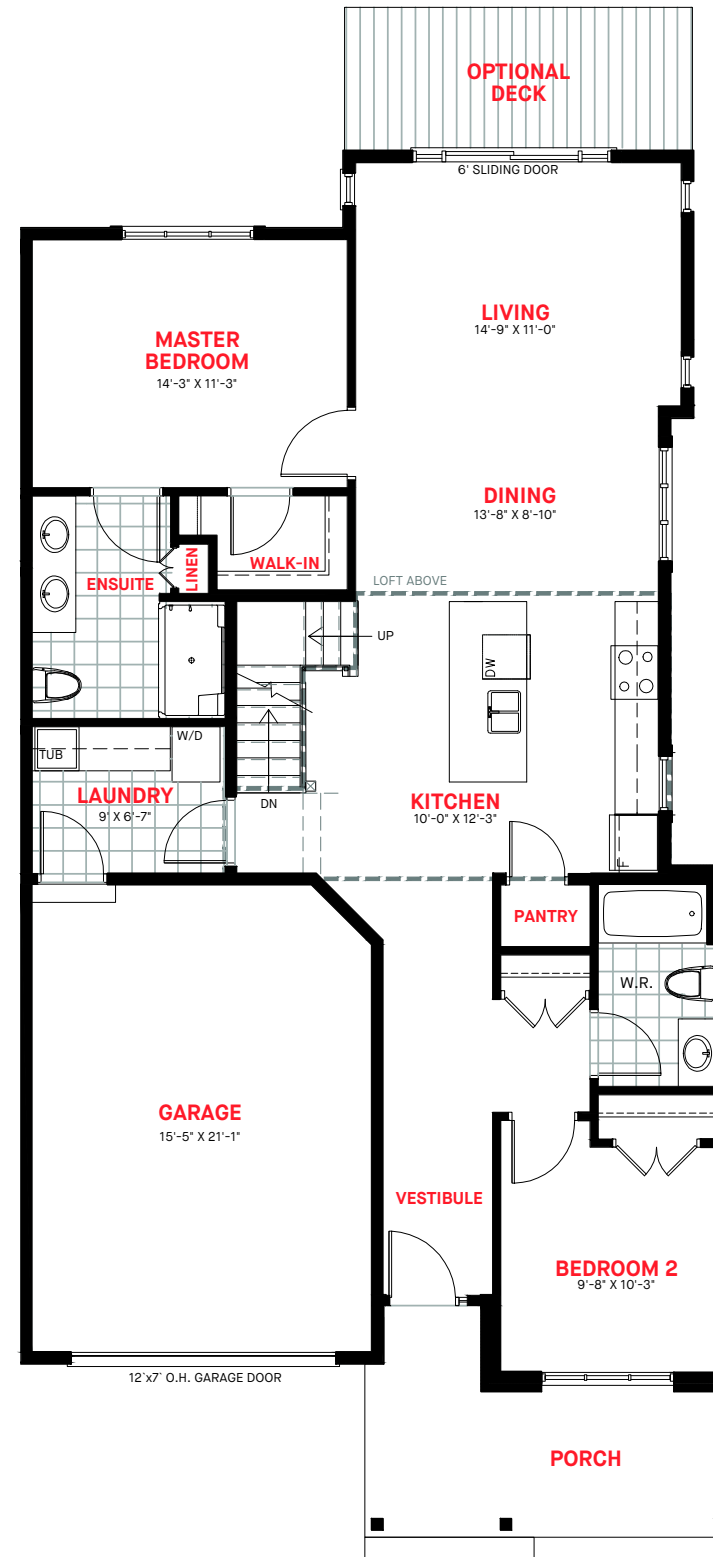


GROUND FLOOR PLAN

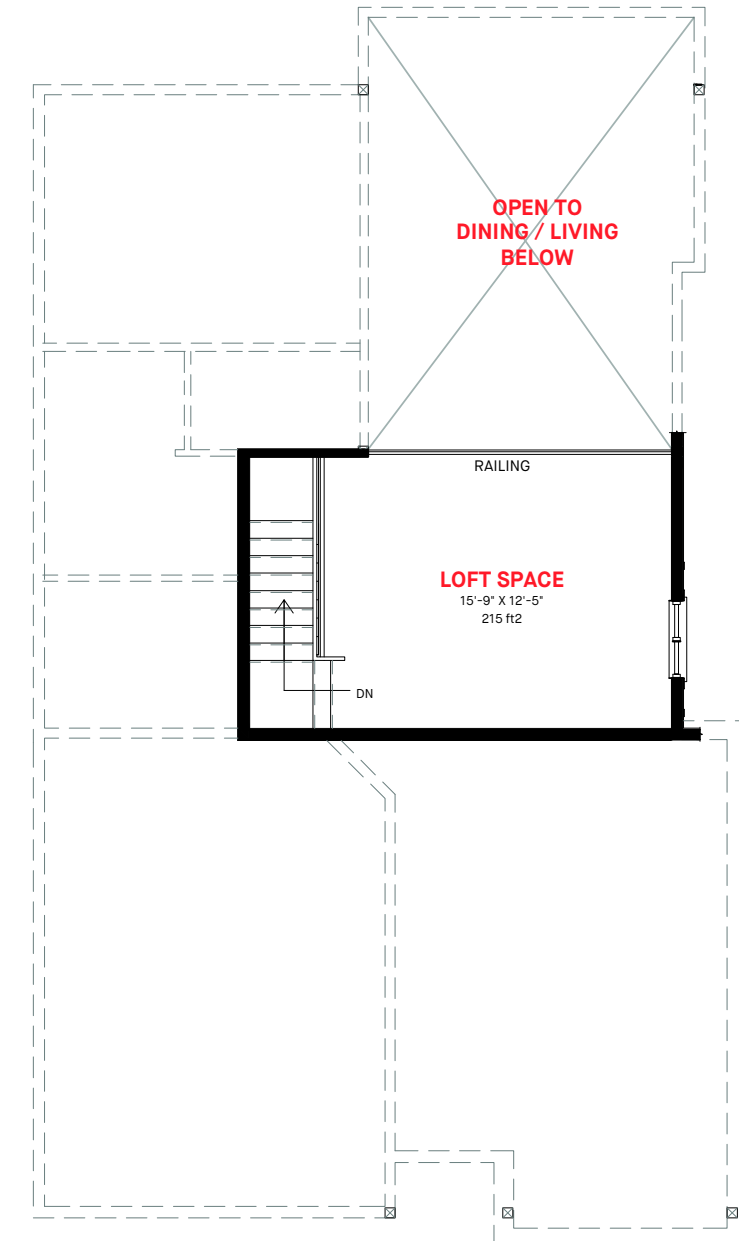


LOFT PLAN


Artist's concept only. Plans are subject to change.

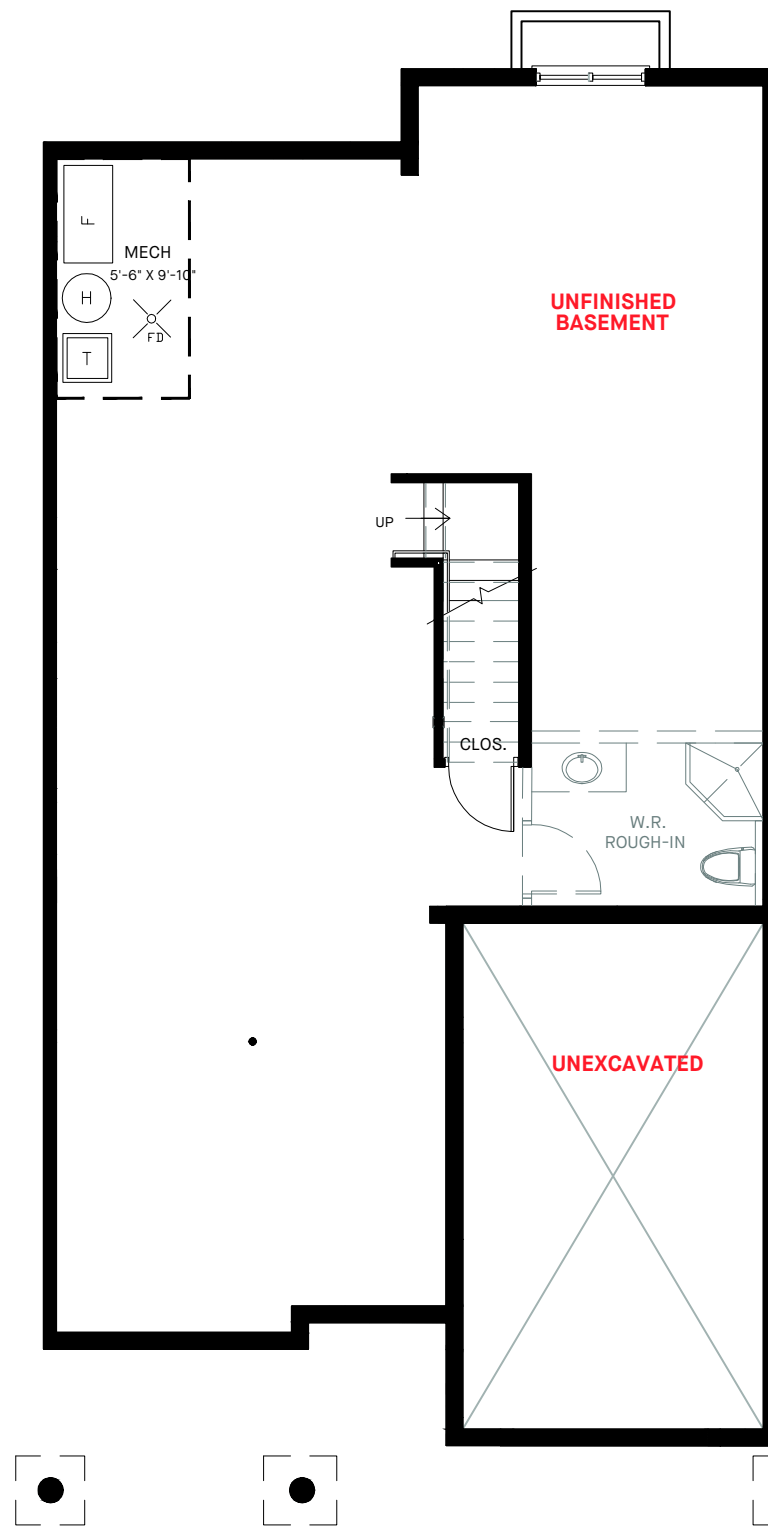

BASEMENT PLAN

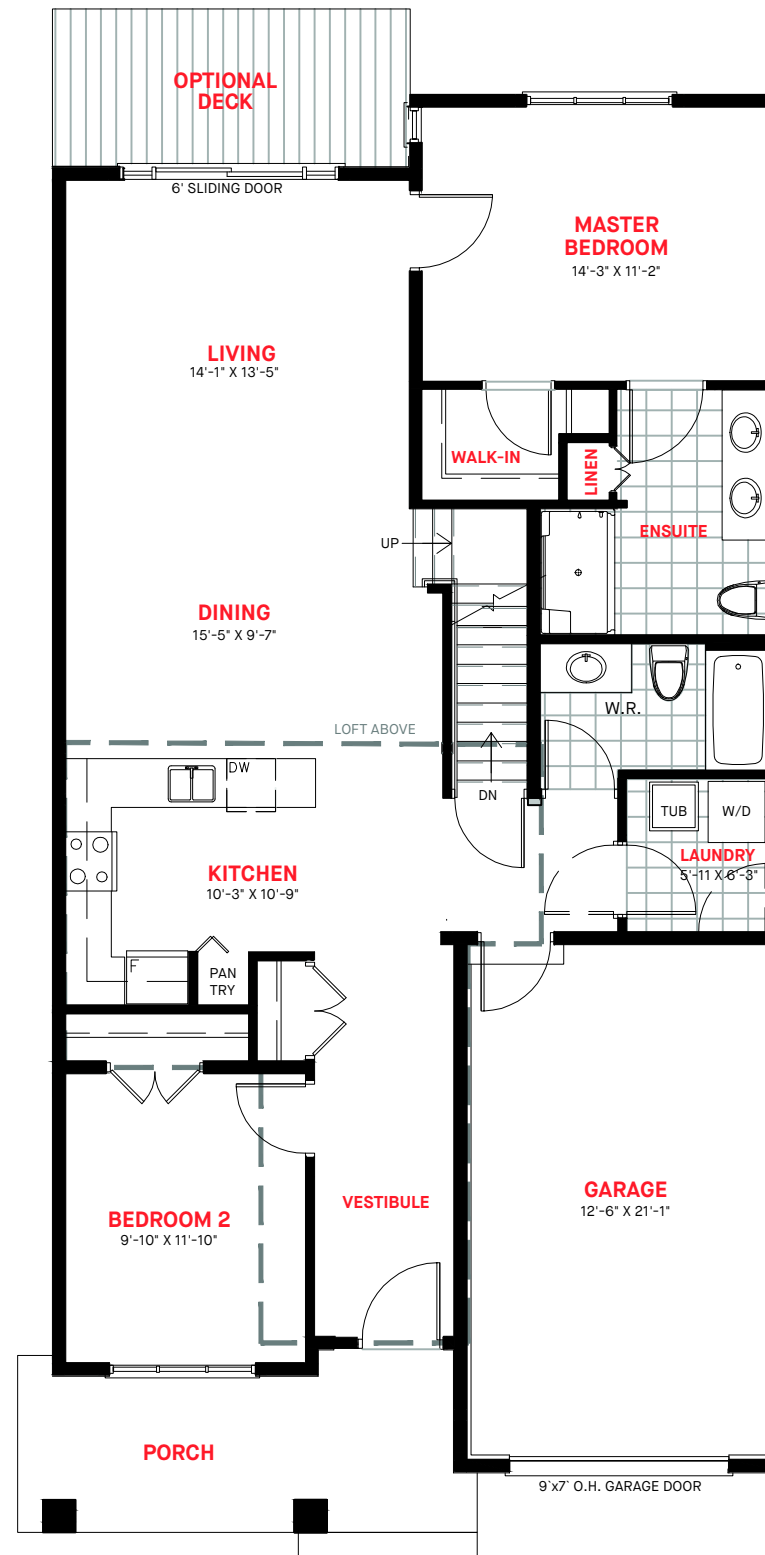


GROUND FLOOR PLAN

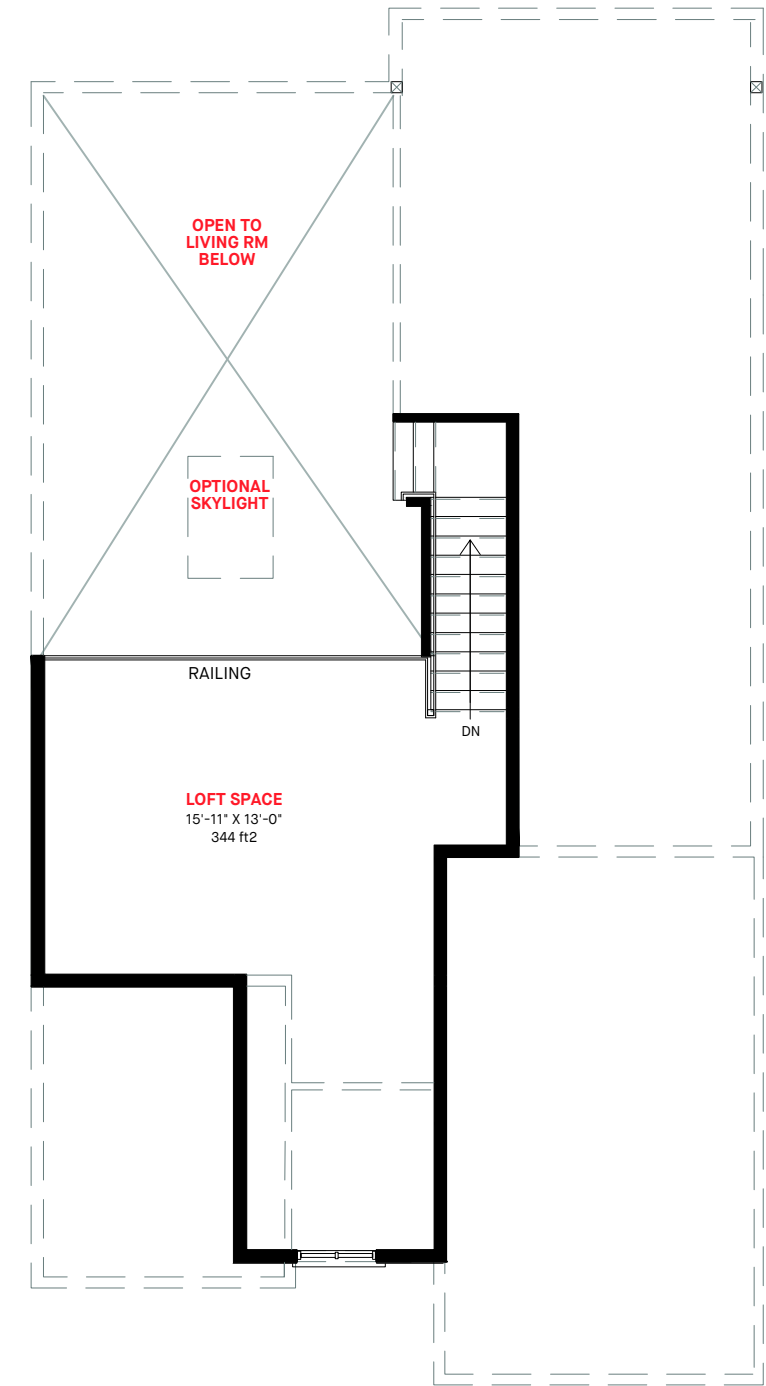


LOFT PLAN

WESTLINKS SANDRA


Artist's concept only. Plans are subject to change.

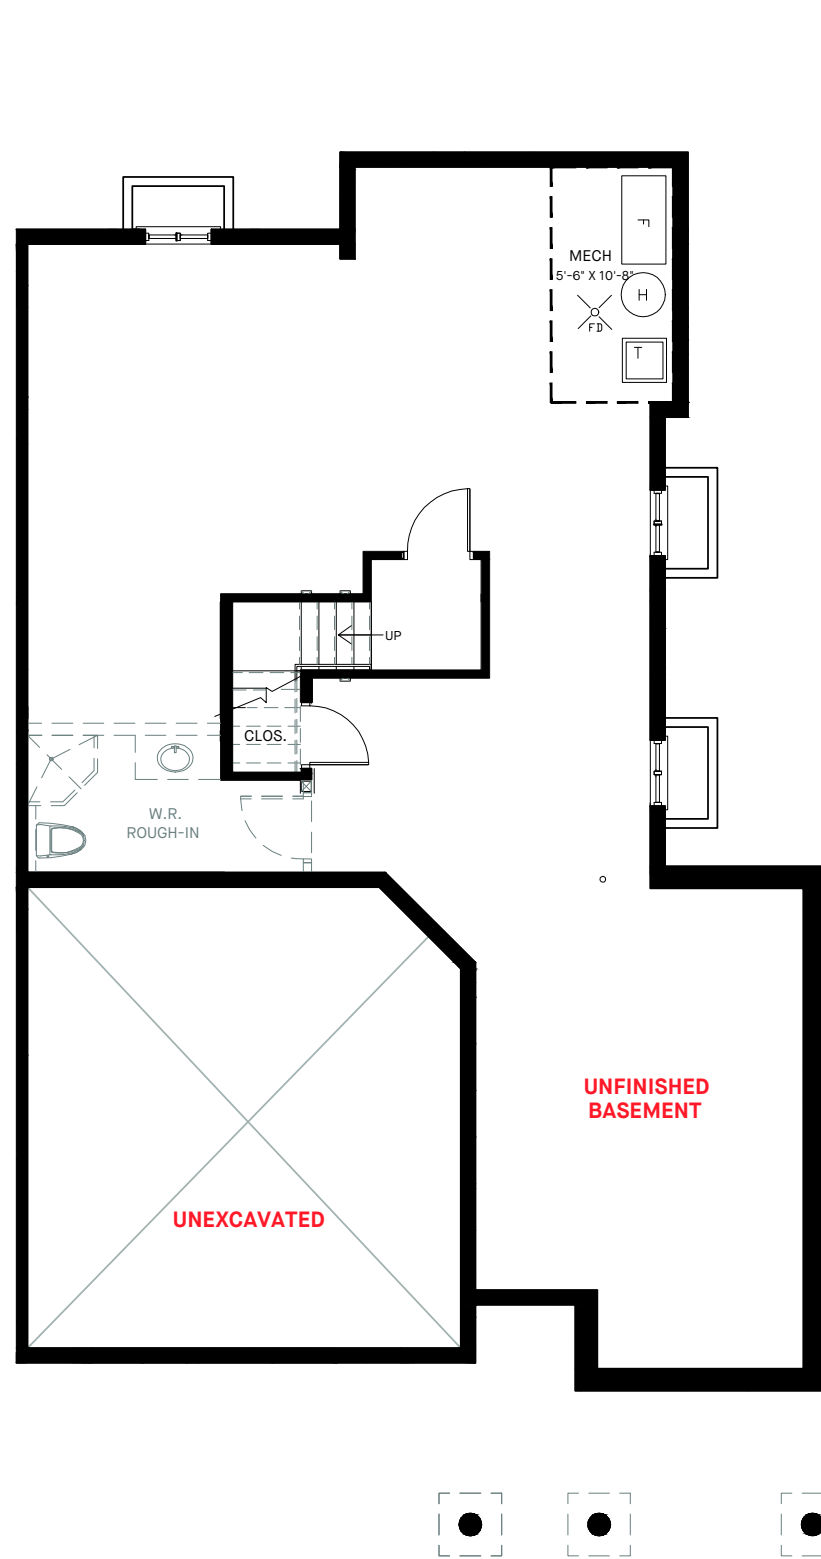

BASEMENT PLAN

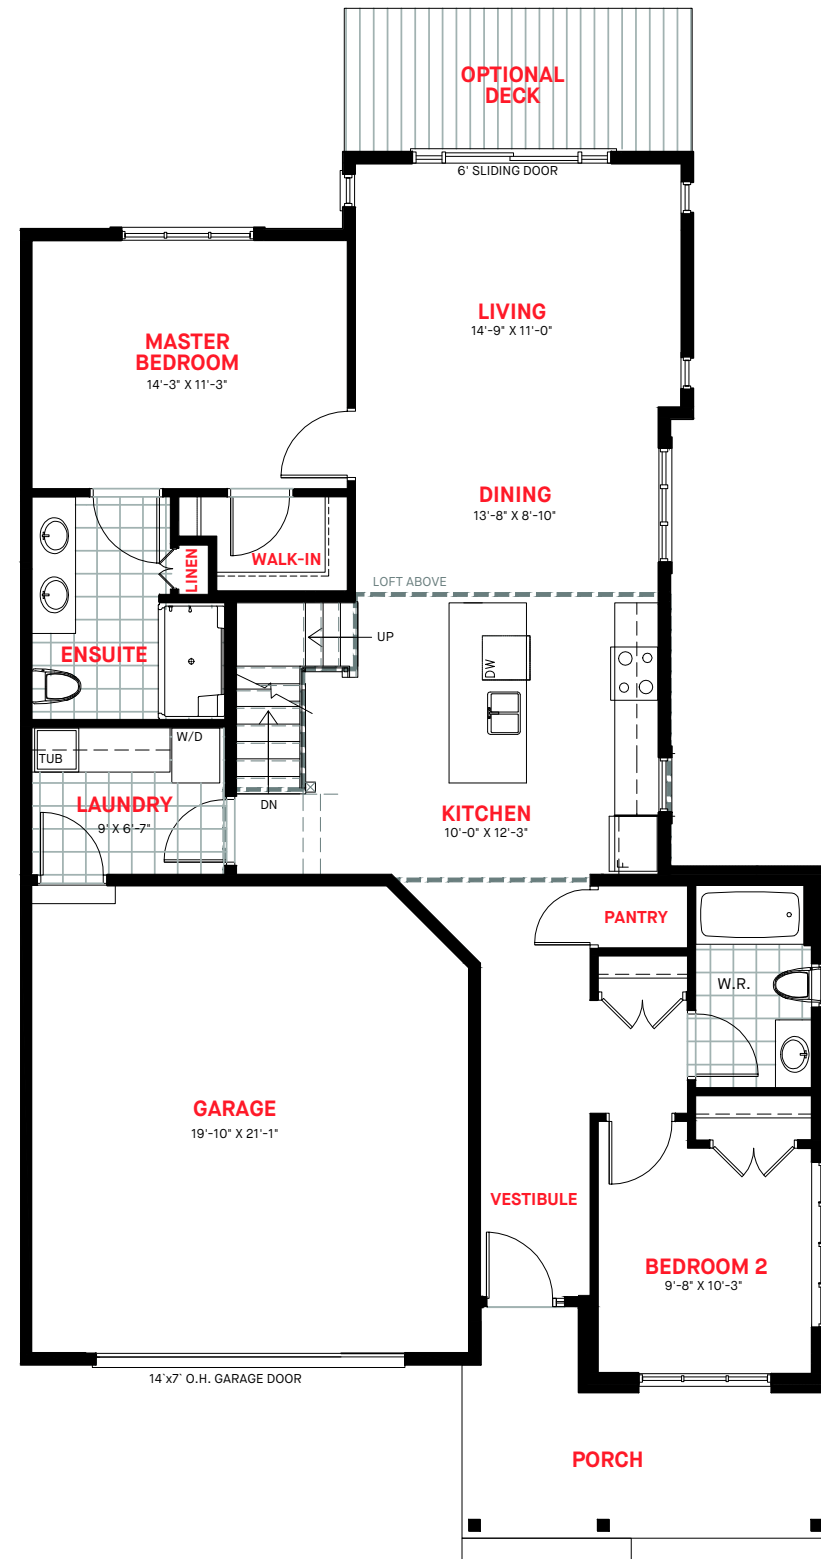


GROUND FLOOR PLAN

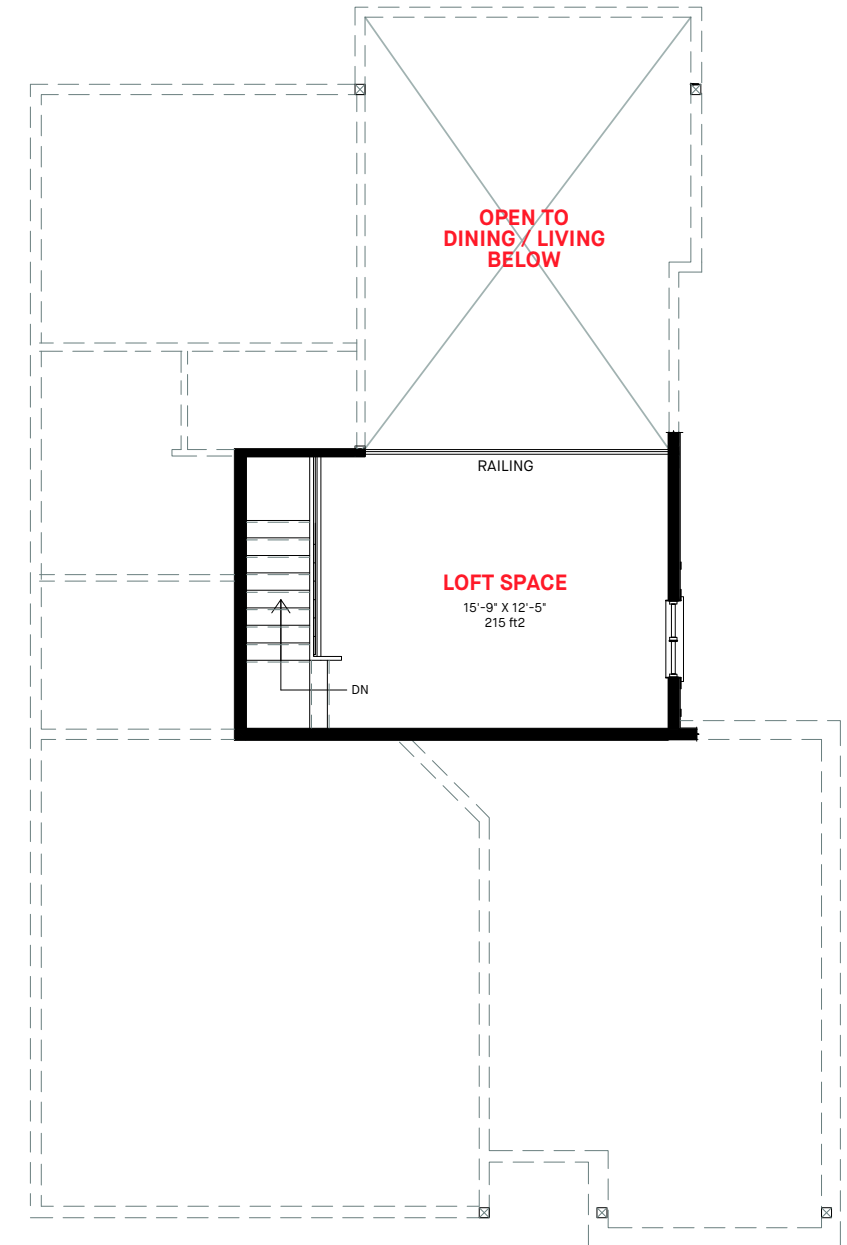


LOFT PLAN


Artist's concept only. Plans are subject to change.

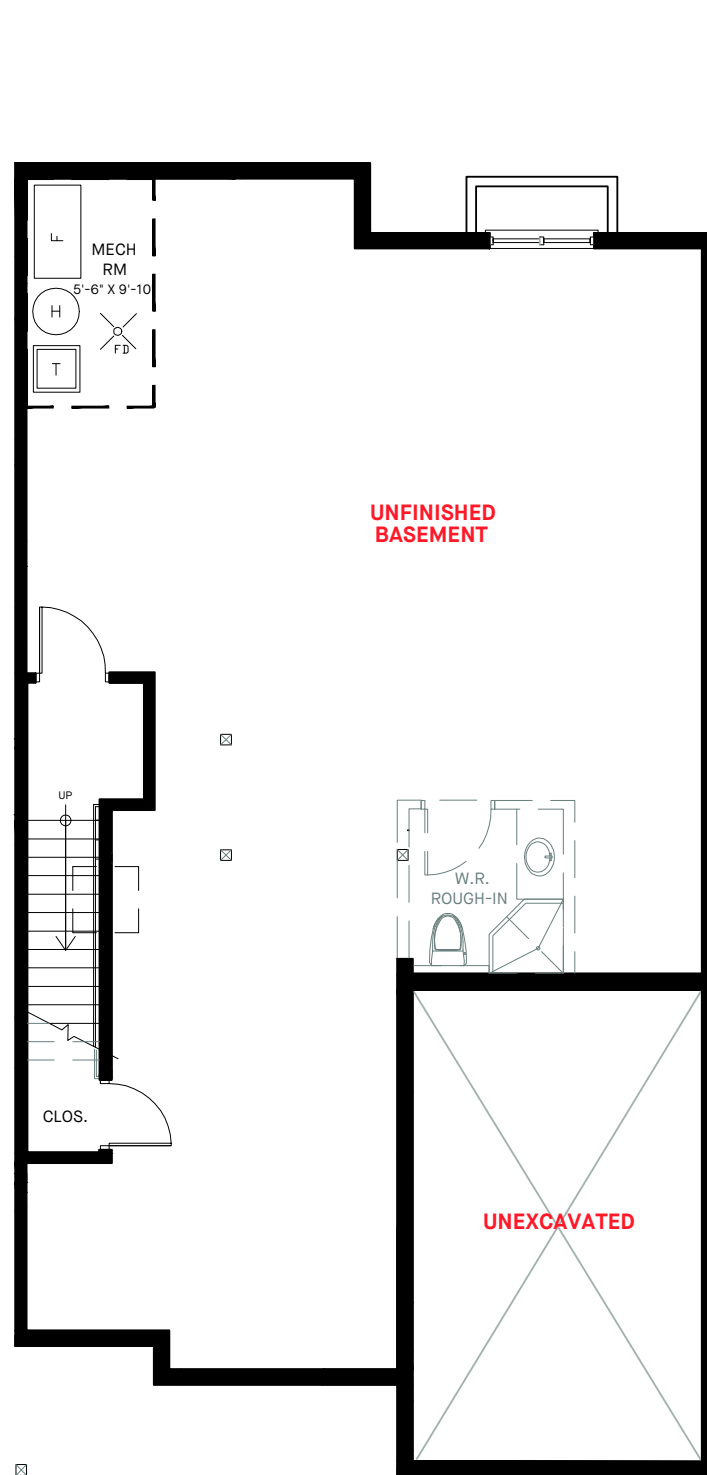

BASEMENT PLAN

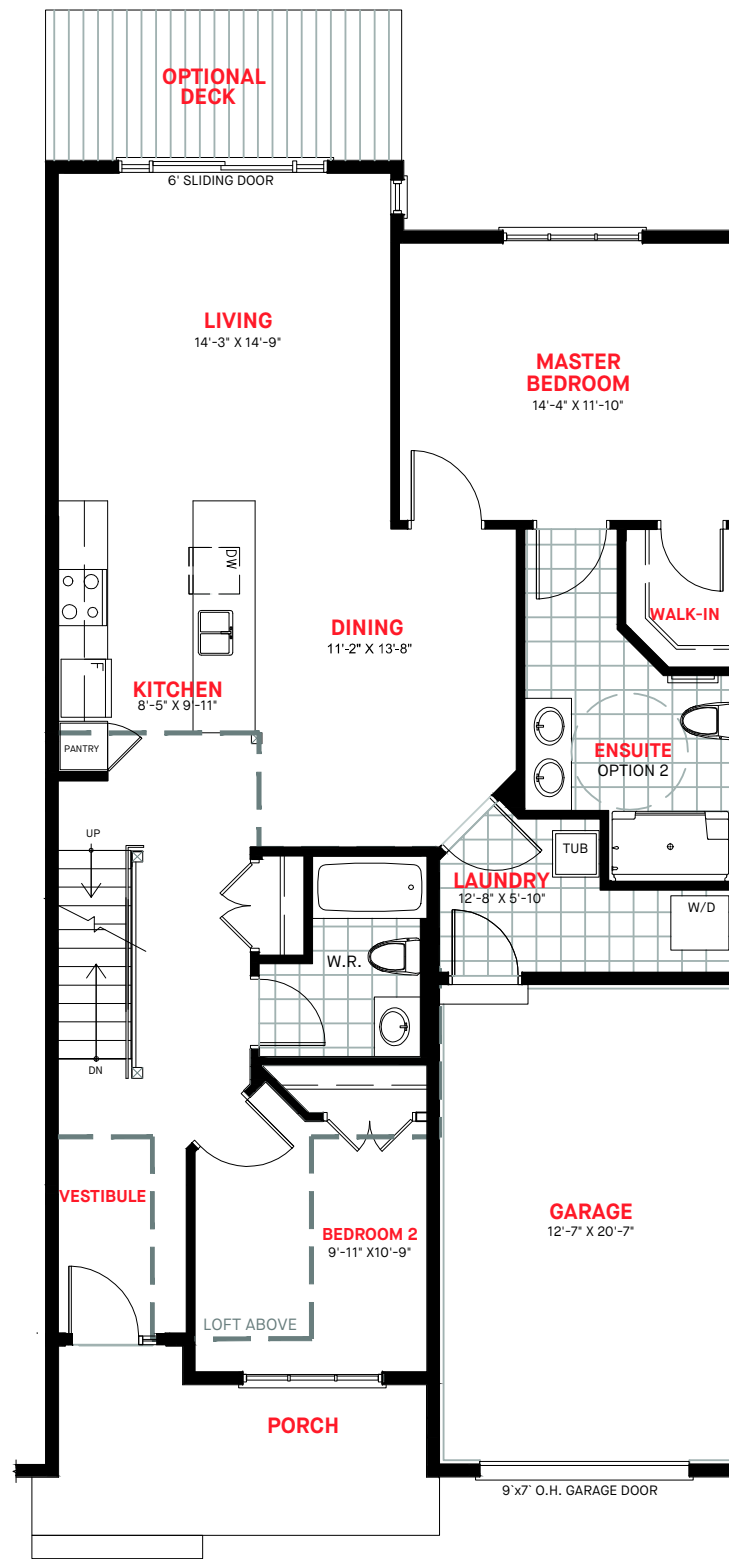

GROUND FLOOR PLAN

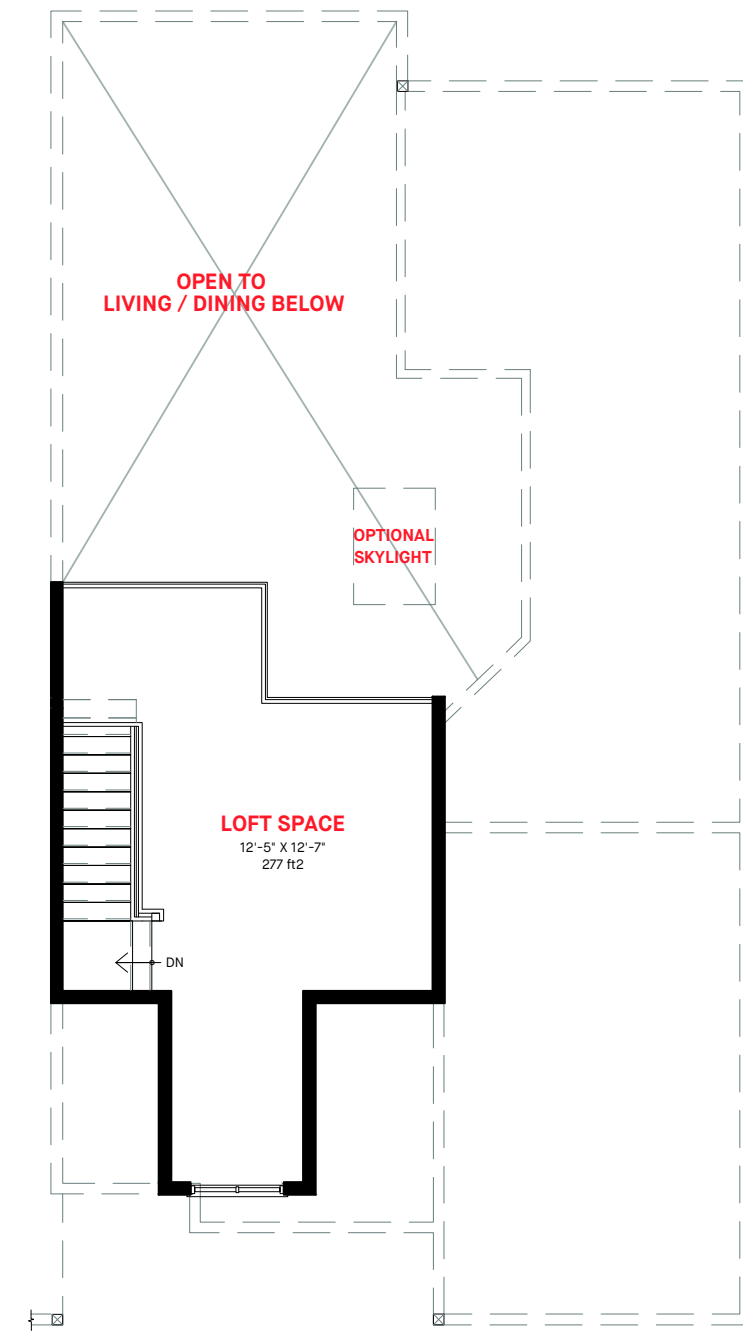

LOFT PLAN